


## Mardome Trade Smoke Vent - On Builder's upstand

### Smoke Vent size

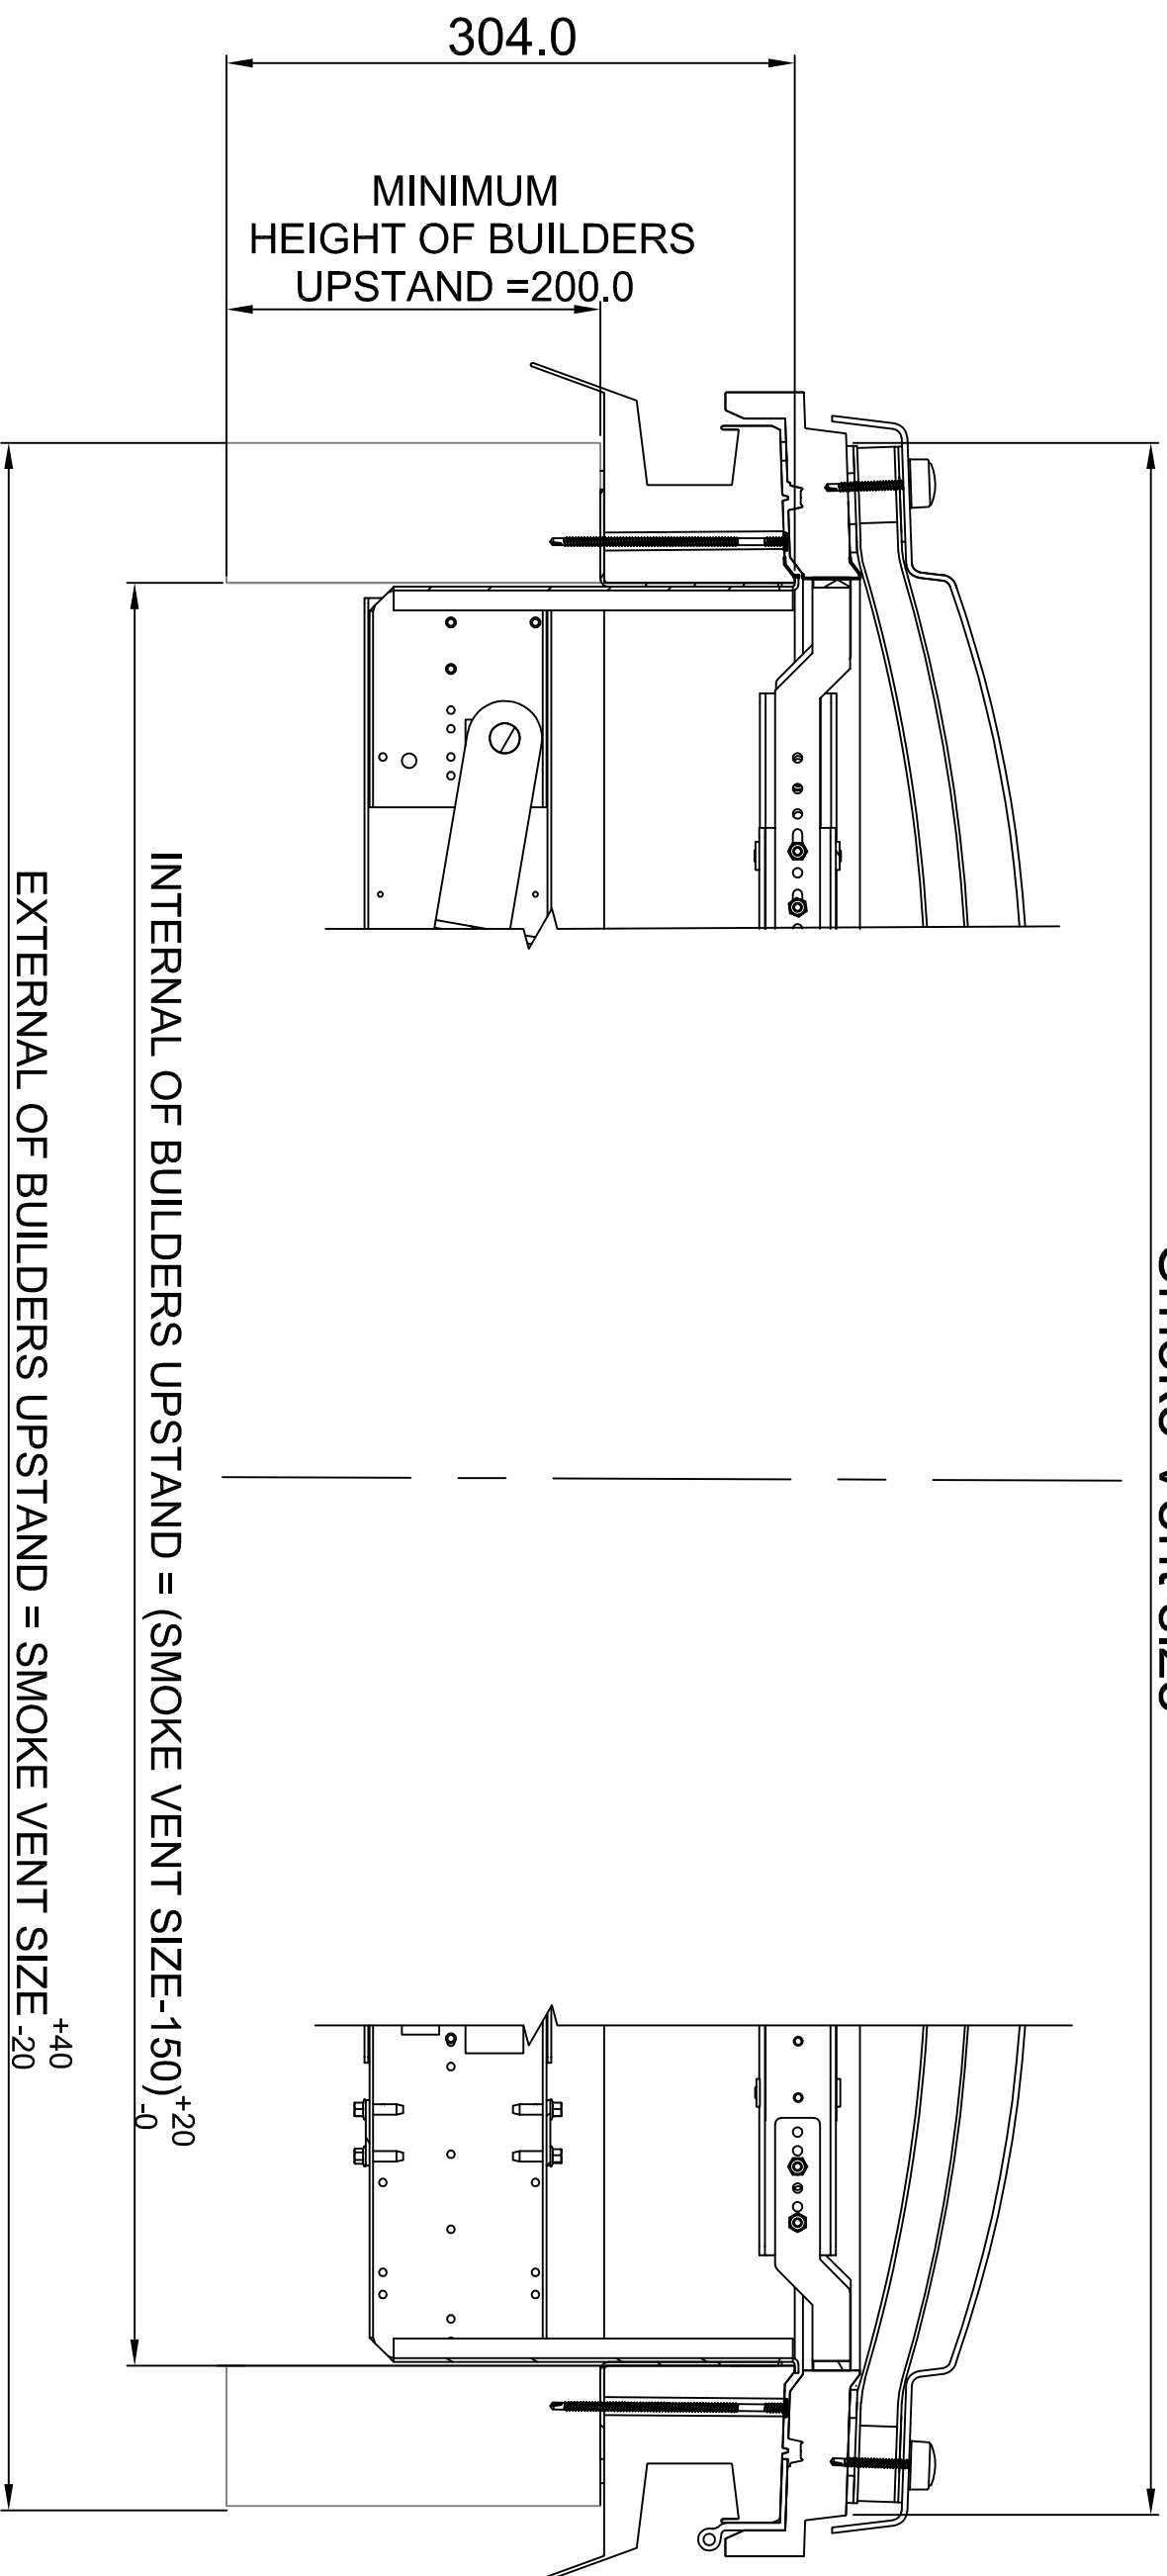

**NOTE - Dome Height Varies with Smoke Vent Size**

Issue	Date	Change detail	Drawn by	Approved
1	06/11/17	PRODUCTION ISSUE	PJ	PDS

Title: Mardome Trade Smoke Vent

Page: 1 OF 2

Dwg No:

Scale: 1:4 (A3)

HC371

